

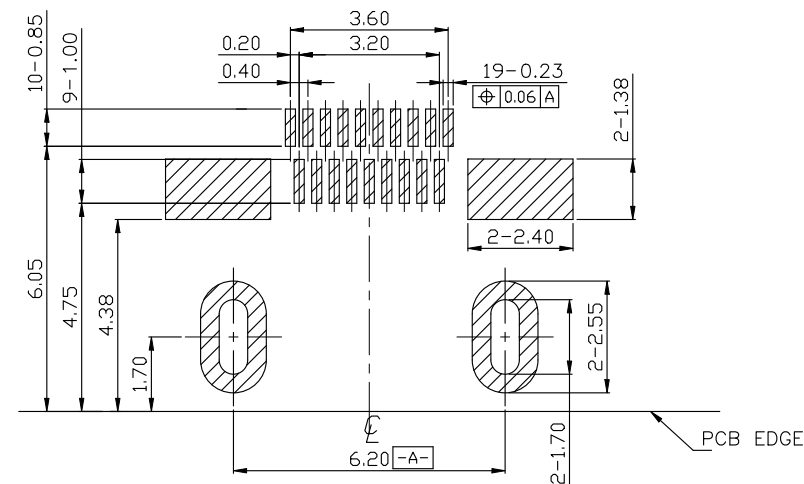






1. MATERIALS AND FINISH
INSULATOR : LCP BK UL-94V0,
COVER: LCP UL-94V0
SHELL : BRASS, NICKEL PLATED
CONTACT MATERIAL : BRASS, SELECTIVE GOLD FINISH
2. ELECTRICAL CHARACTERISTICS
CONTACT CURRENT RATING : 0.5 AMPS
CONTACT VOLTAGE RATING: 40VAC
CONTACT RESISTANCE : 20 MILLIOHMS MAX.
DIELECTRIC WITHSTANDING VOLTAGE : 500 V AC MIN.
INSULATION RESISTANCE : 100 MEGAOHMS MIN.
3. MECHANICAL
MATING FORCE: 4.5Kgf MAX.
UNMATING FORCE: 1.0 Kgf MIN
DURABILITY LIFE: 5,000 Cycles;
4. ENVIRONMENTAL
TEMPERATURE RATING : -20°C ~ +85°C

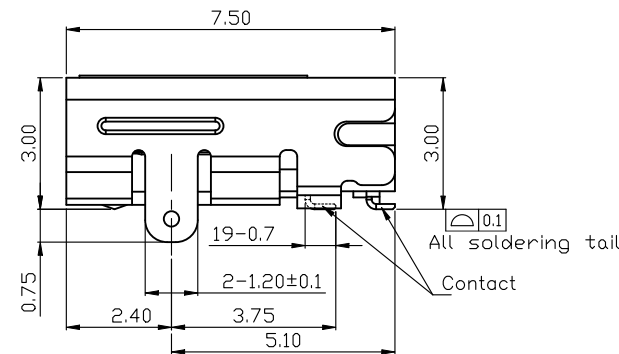




PIN	Signal Assignment	PIN	Signal Assignment
1	Hot Plug Detect	2	Utility
3	TMDS Data2+	4	TMDS Data2 Shield
5	TMDS Data2−	6	TMDS Data1+
7	TMDS Data1 Shield	8	TMDS Data1−
9	TMDS Data0+	10	TMDS Data0 Shield
11	TMDS Data0−	12	TMDS Clock+
13	TMDS Clock Shield	14	TMDS Clock−
15	CEC	16	DDC/CEC Ground
17	SCL	18	SDA
19	+5V Power		

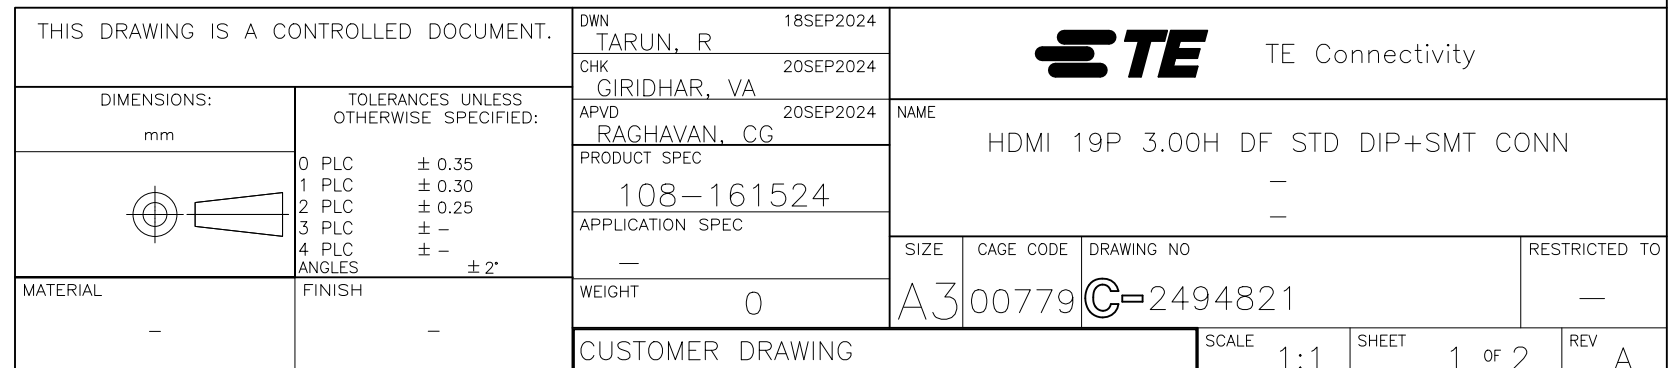

P	LTR	DESCRIPTION	DATE	DWN	APVD
	-	SEE SHEET 1	-	-	-

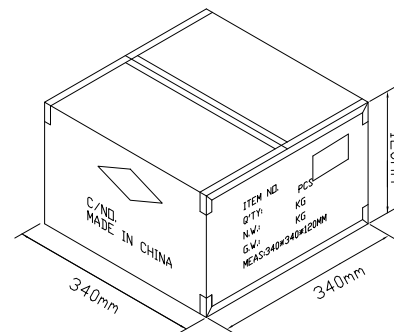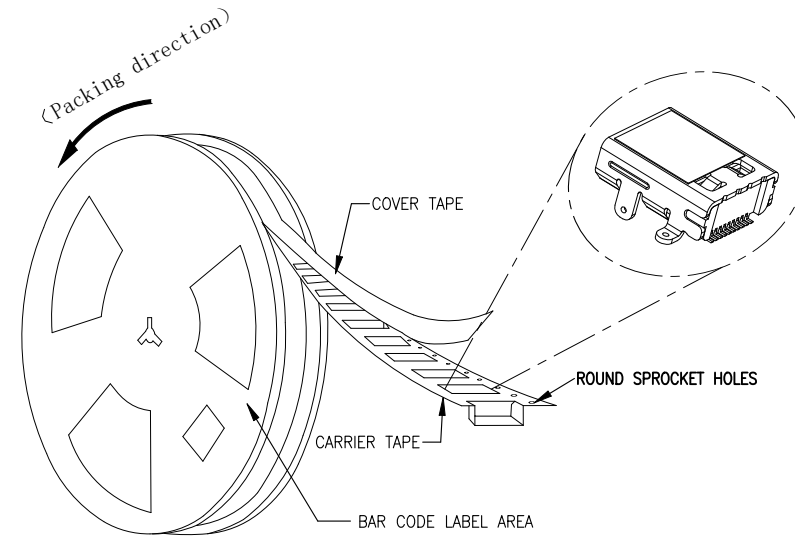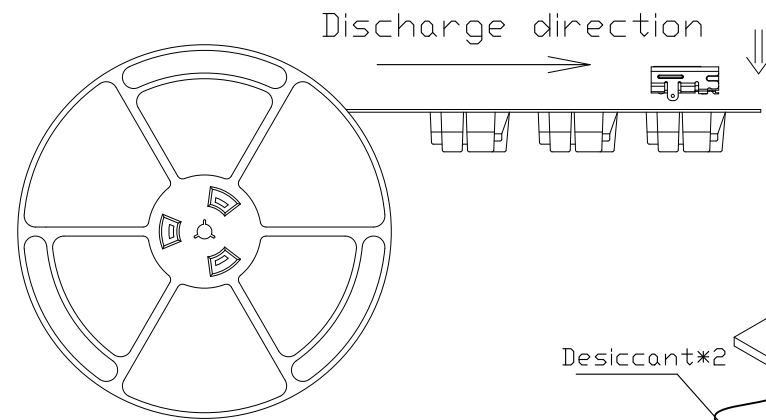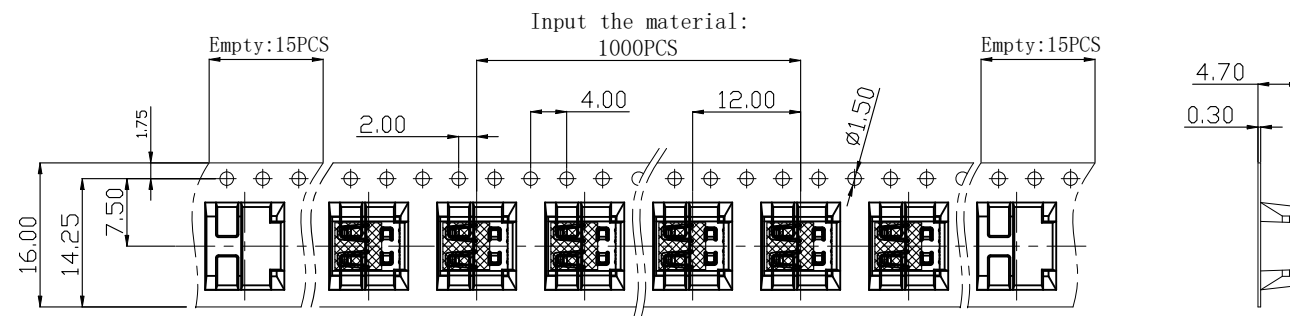


After sealing the case with transparent tape, attach various labels according to the figure

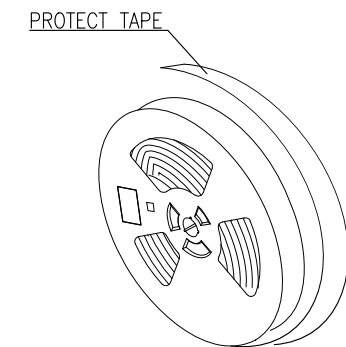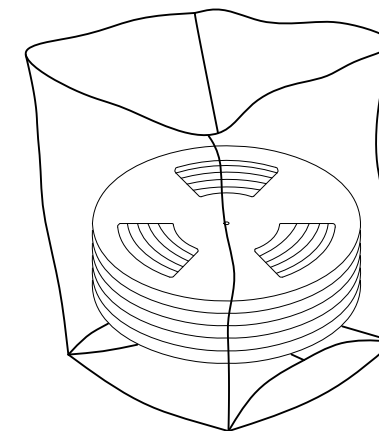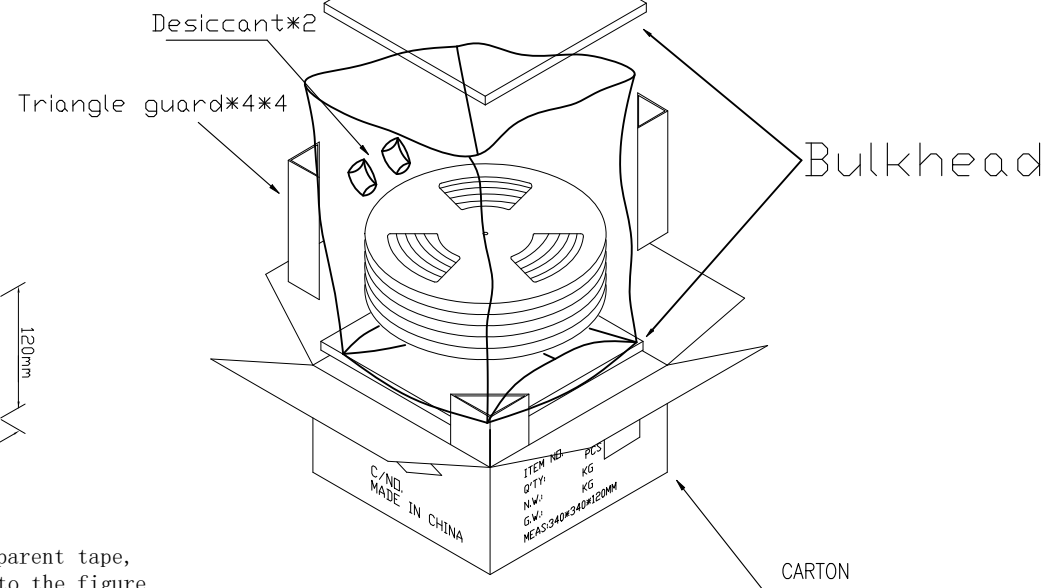

Note:

- Each plate contains 1000PCS of products.
- Each 1 plates of products (1000PCS) into a moisture-proof bag
- Each bag (1000PCS) is packed in one box
- Outer box size and specification: 340*340*120mm
- All kinds of labels need to be posted according to the position shown.
- The carrier belt is heat-sealed packaging

Each bag (1 trays) is packed in one box, that is, 1000PCS/ box

THIS DRAWING IS A CONTROLLED DOCUMENT.		DWN TARUN, R 18SEP2024	 TE Connectivity		
		CHK GIRIDHAR, VA 20SEP2024			
		APVD RAGHAVAN, CG 20SEP2024	NAME HDMI 19P 3.00H DF STD DIP+SMT CONN		
		PRODUCT SPEC 108-161524			
		APPLICATION SPEC —			
		WEIGHT —	SIZE A3	CAGE CODE 00779	DRAWING NO C-2494821
CUSTOMER DRAWING		SCALE 1:1	SHEET 2 OF 2	REV A	