
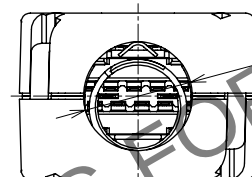
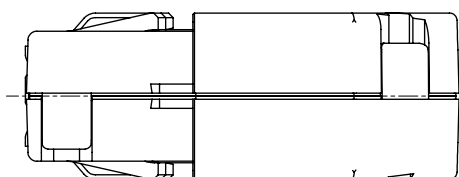
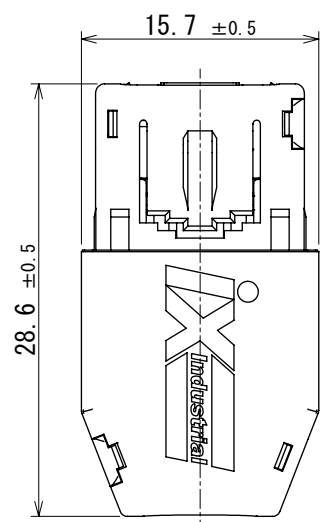
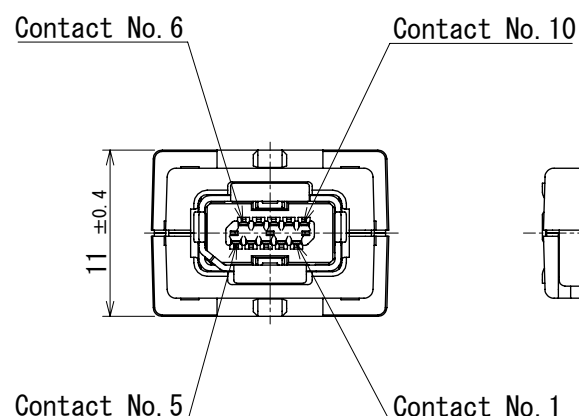


Oct.1.2025 Copyright 2025 HIROSE ELECTRIC CO., LTD. All Rights Reserved.
In case of consideration for using Automotive equipment / device which demand high reliability, kindly contact our sales window correspondents.


A
B
C
D
E
F

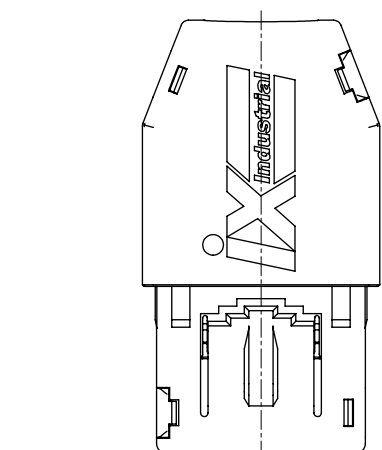

Notes. 1. Recommended cable condition is shown below.
A list of compatible cables is available on the Hirose website.
When using a non-recommended cable, please contact a Hirose sales representative.
Refer to the technical specification(ETAD-E3234-00) for wiring and assembly procedures.


Recommended Cable

Items	Recommended Condition
Conductor size	AWG # 28-22
Insulation O.D.	Φ1.55mm Max.
Braid Shield	Tin plating
Sheath O.D.	Φ6.3-7.2mm

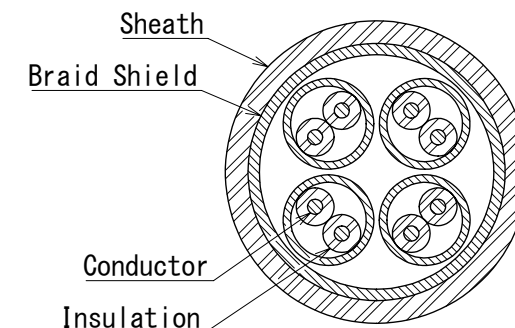

2. This product(Type B) is used for non Ethernet applications like signaling, serial or other industrial bus communication sysetems.
Please use Type A for 10/100Mbit/s and 1/10Gbit/s Ethernet communication.

Mating Key





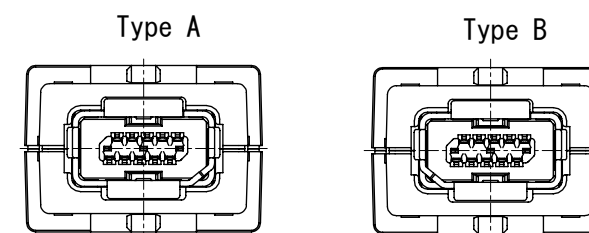


3 Excluding the jack unit, this product is packed separately by the types of parts.


3	PA	Black, UL94V-0	8	PC	Dark gray, UL94V-0
2	PA	Black, UL94V-0	7	Stainless Steel	Nickel 1μm min
1	Copper Alloy	Contact area : Palladium-Nickel 0.75 μm min + Gold 0.05μm min Wiring area : Gold 0.03μm min Under plating : Nickel 1.27μm min	6	Stainless Steel	Nickel 1μm min
			5	Stainless Steel	Nickel 0.2μm min
			4	Stainless Steel	
NO.	MATERIAL	FINISH , REMARKS	NO.	MATERIAL	FINISH , REMARKS
UNITS mm		SCALE 2:1	COUNT	DESCRIPTION OF REVISIONS	
HRS		HIROSE ELECTRIC CO., LTD.	APPROVED : TU. TANIGUCHI 2023. 01. 19	DESIGNED	2022. 11. 23
			CHECKED : KI. KAGOTANI 2023. 01. 19	CHECKED	
			DESIGNED : HY. MATSUDA 2023. 01. 18	DATE	
			DRAWN : HY. MATSUDA 2023. 01. 18		
			DRAWING NO. EDC-395800-01-00		
			PART NO. 1X40G-B-10P-JC (7. 0) (01)		
			CODE NO. CL0251-0111-0-01		

A
B
C
D
E
F

Oct.1.2025 Copyright 2025 HIROSE ELECTRIC CO., LTD. All Rights Reserved.
In case of consideration for using Automotive equipment / device which demand high reliability, kindly contact our sales window correspondents.

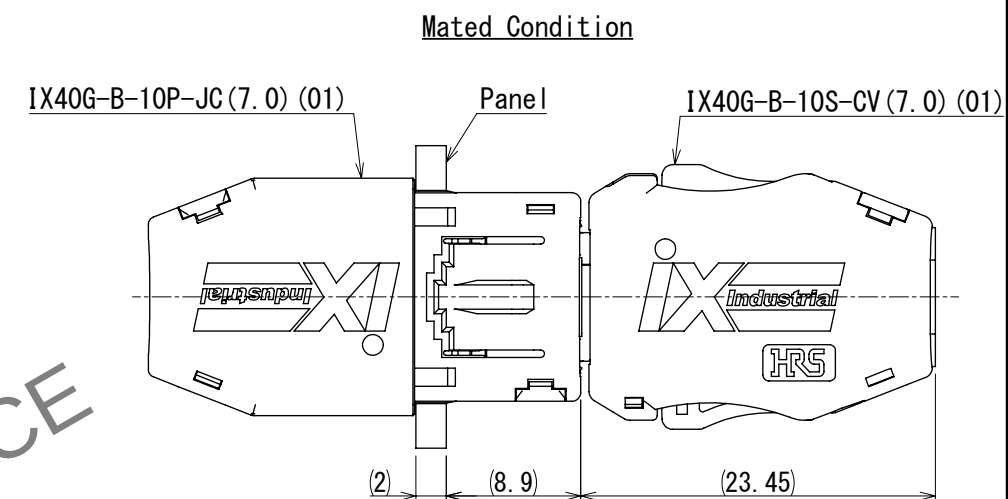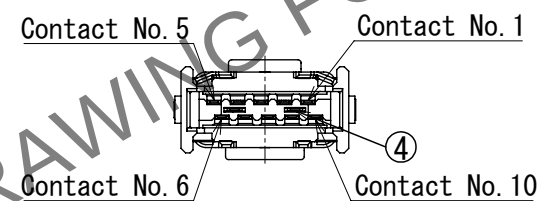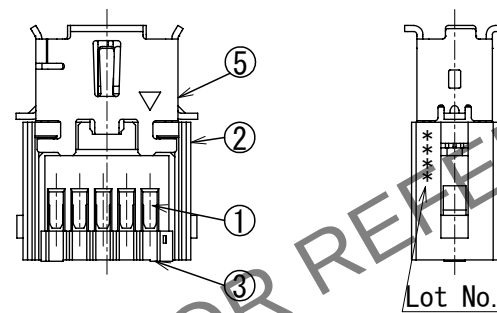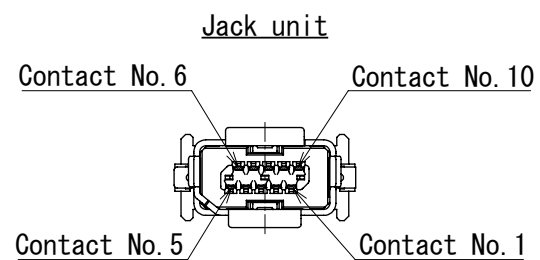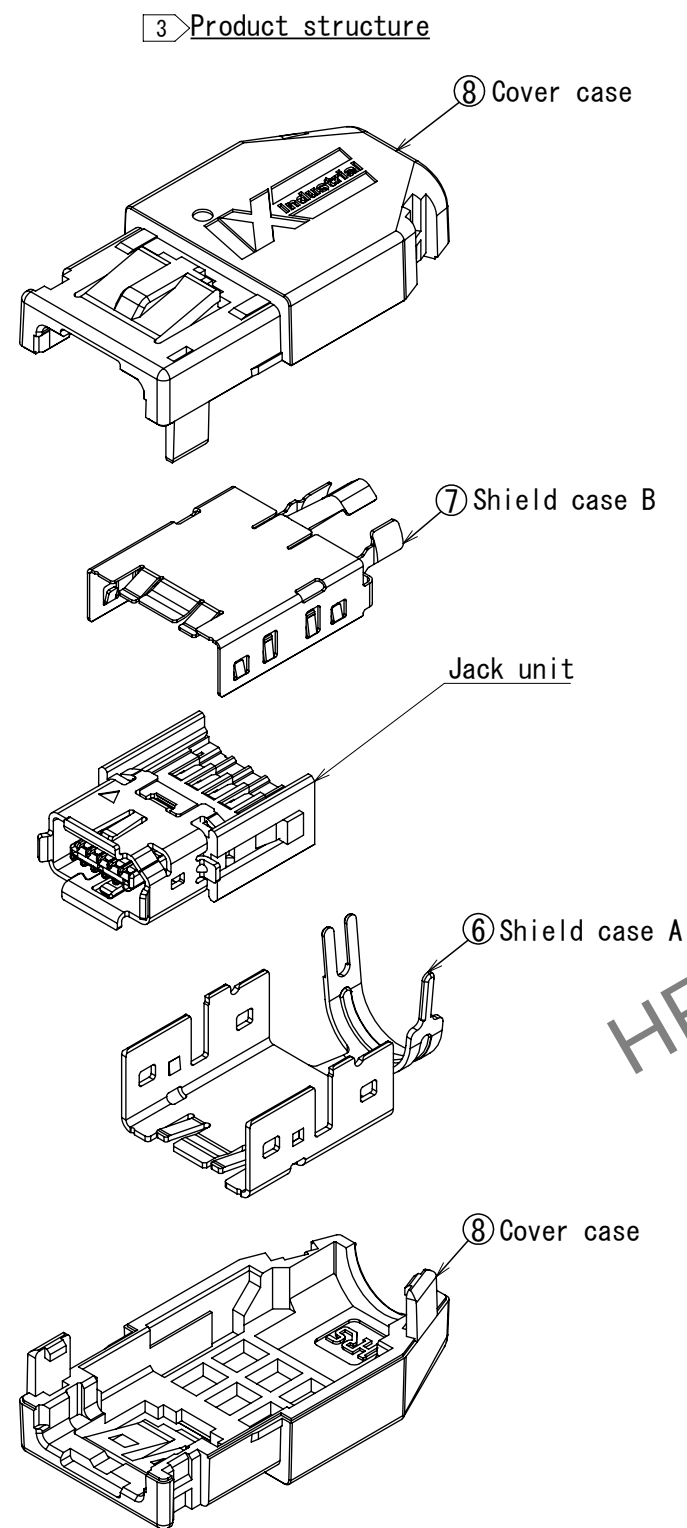

Reference Dimentions of Panel Cutout

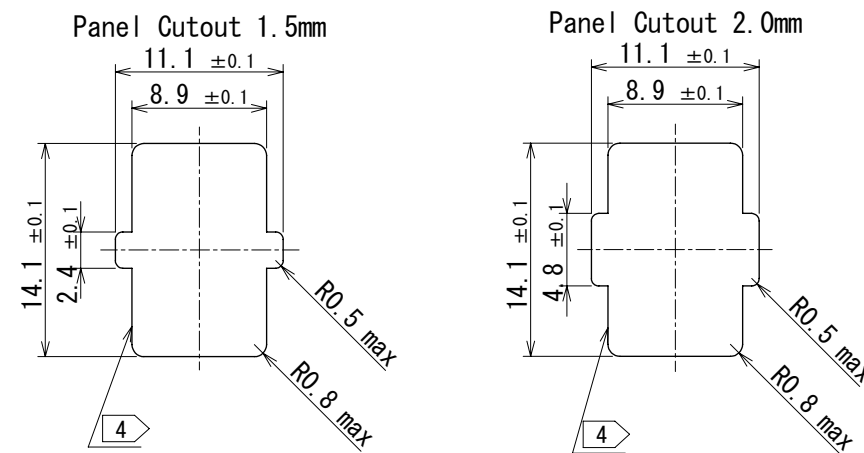

4 To prevent shaving, please add a chamber of 0.1 on the periphery as shown in the above figure with the bold line.
The number of insertions to the panel is up to 10 times.